


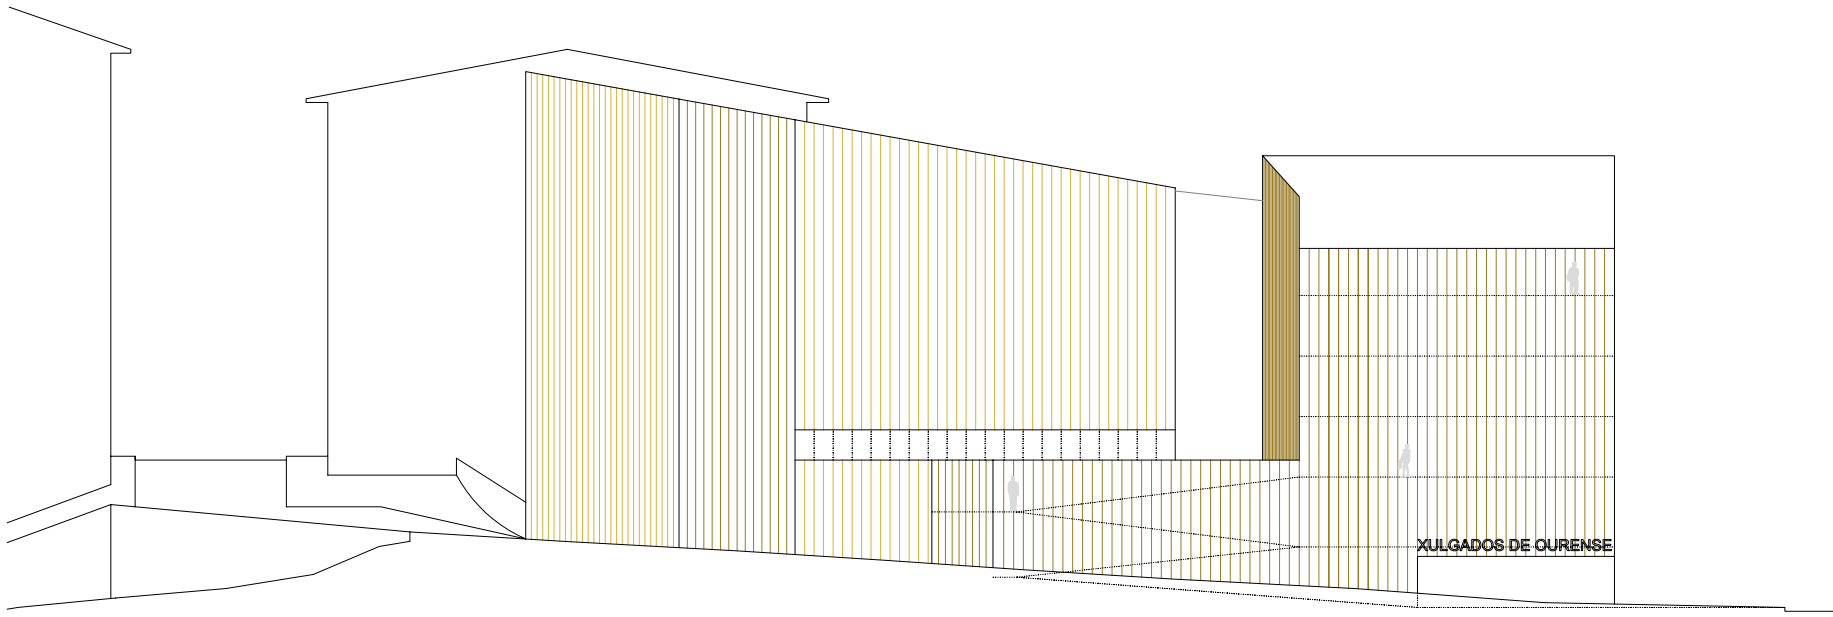
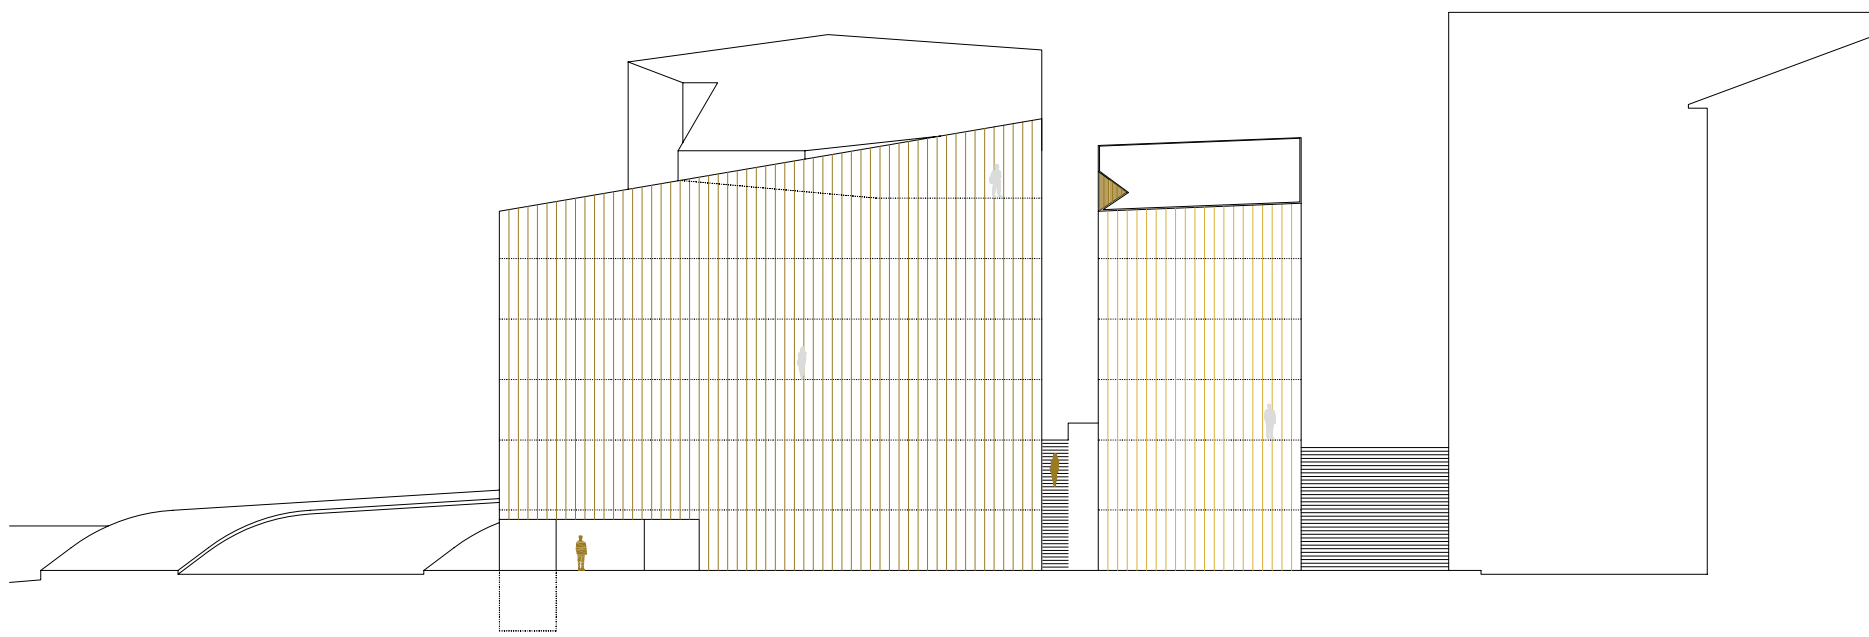
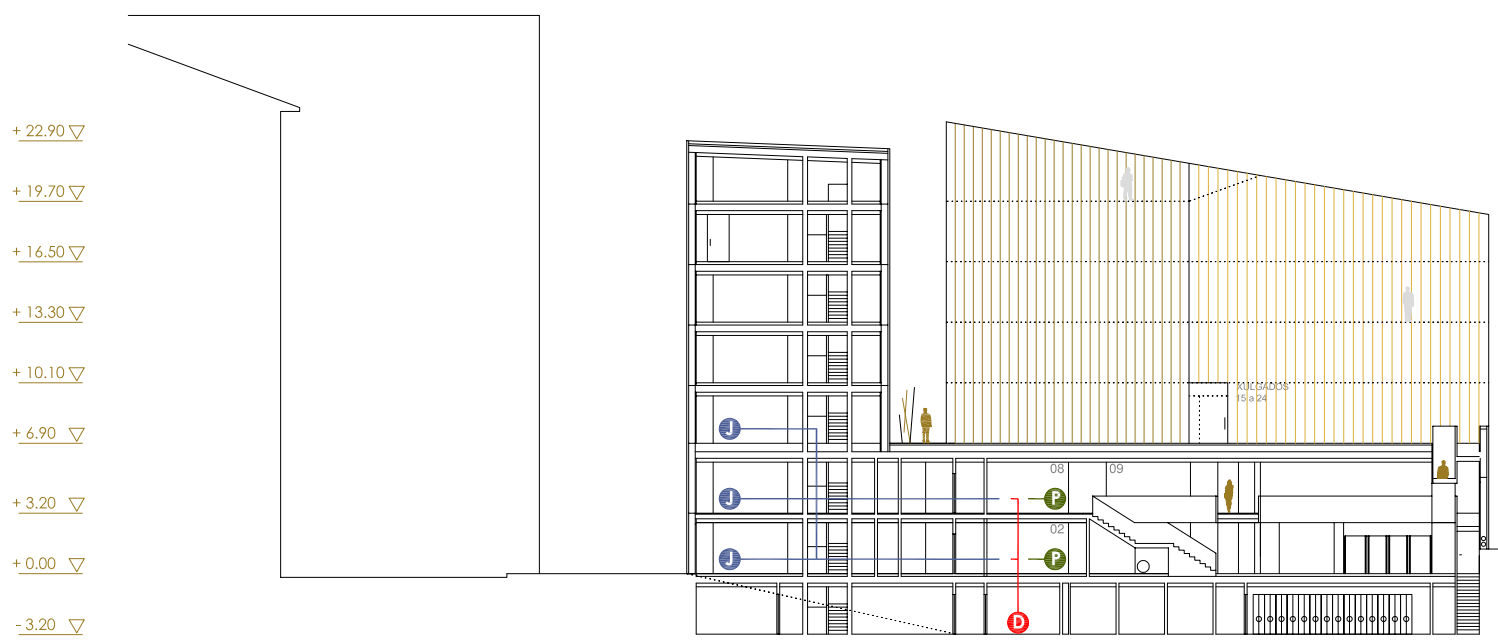


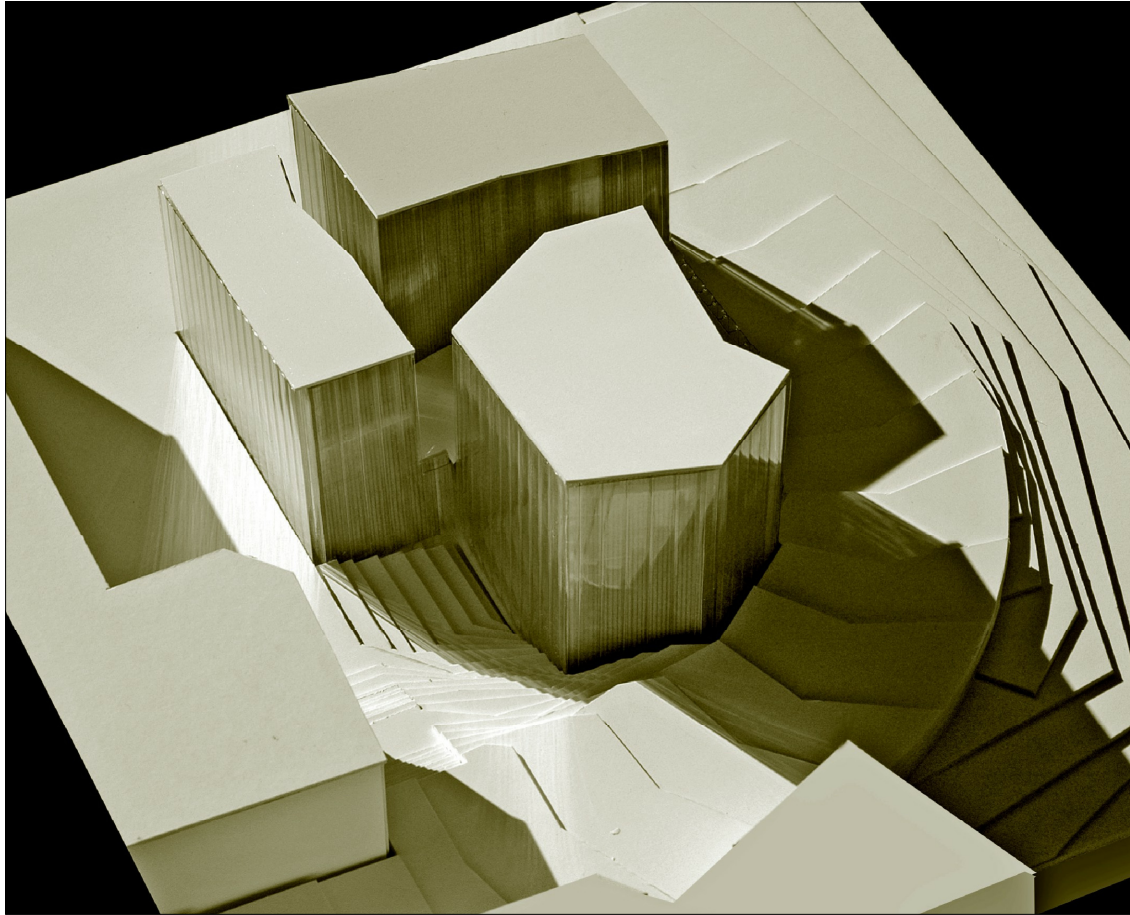



ALZADO NORTE e 1.400

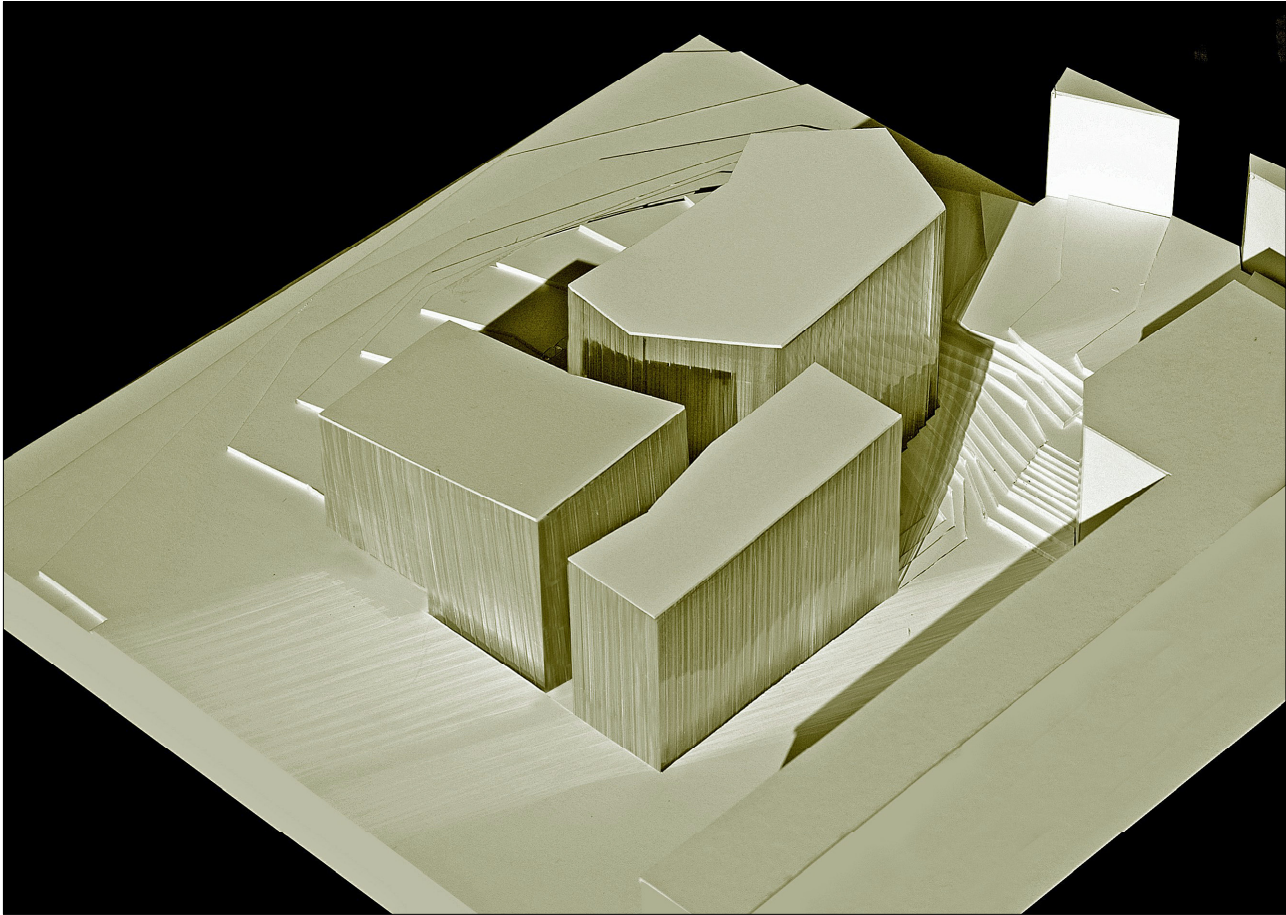




ALZADO OESTE e 1.400

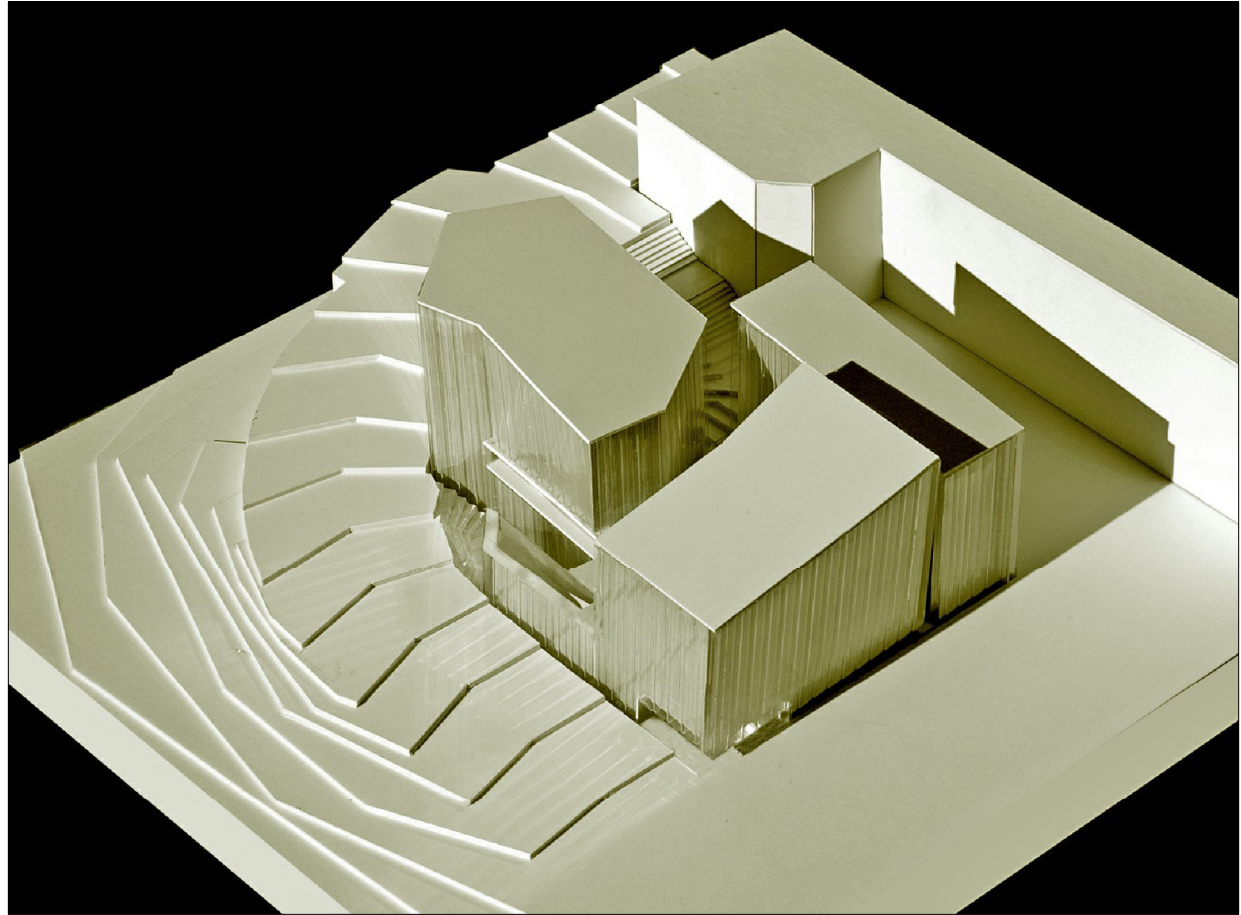



SECCIÓN 1-1' e 1.400

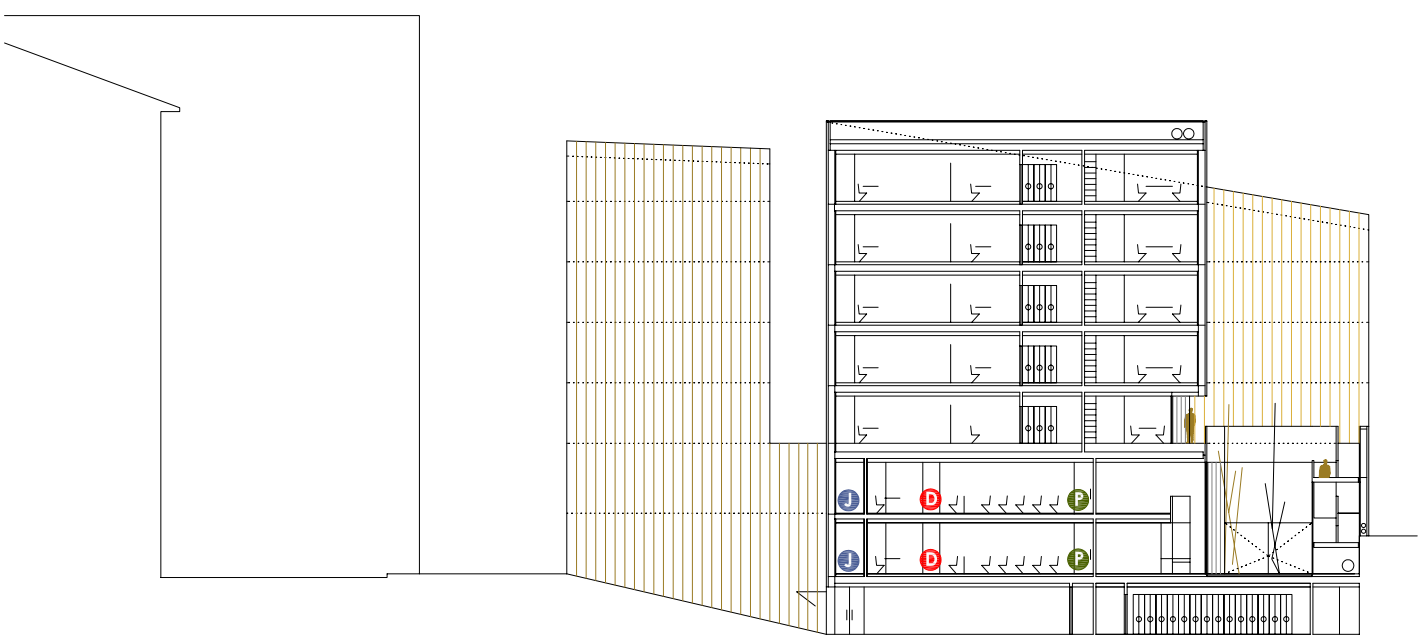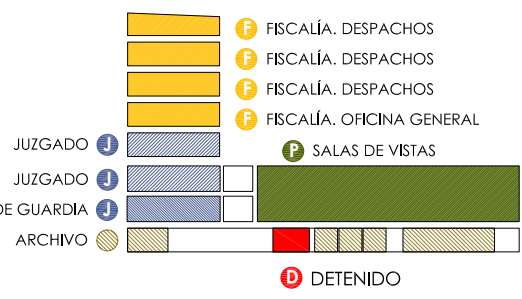







SECCIÓN 2-2' e 1.400

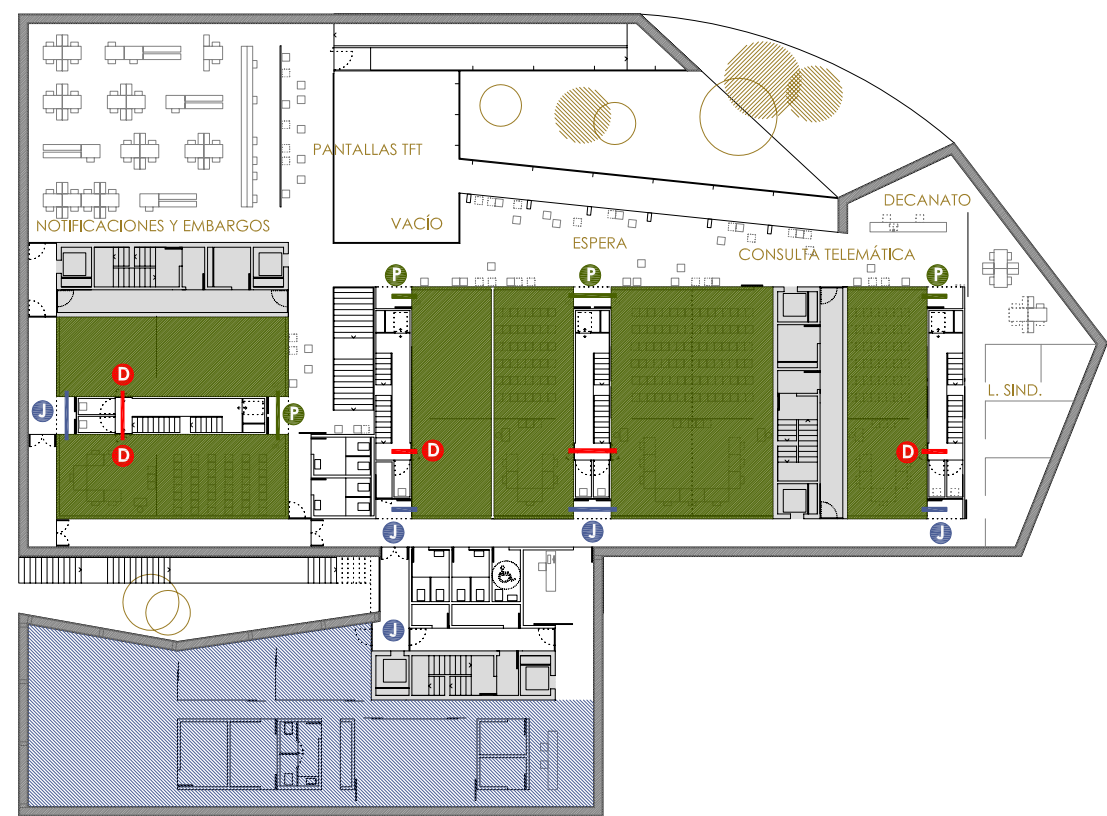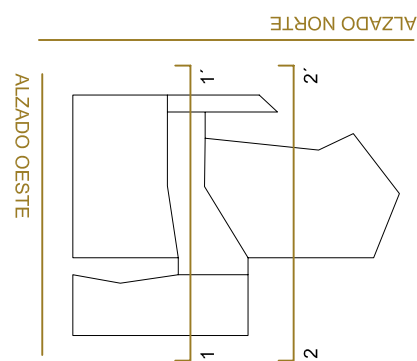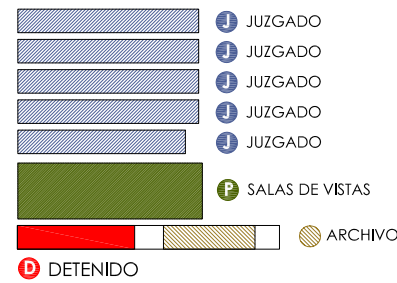

PLANTA PRIMERA NIVEL +3.20 e 1.400

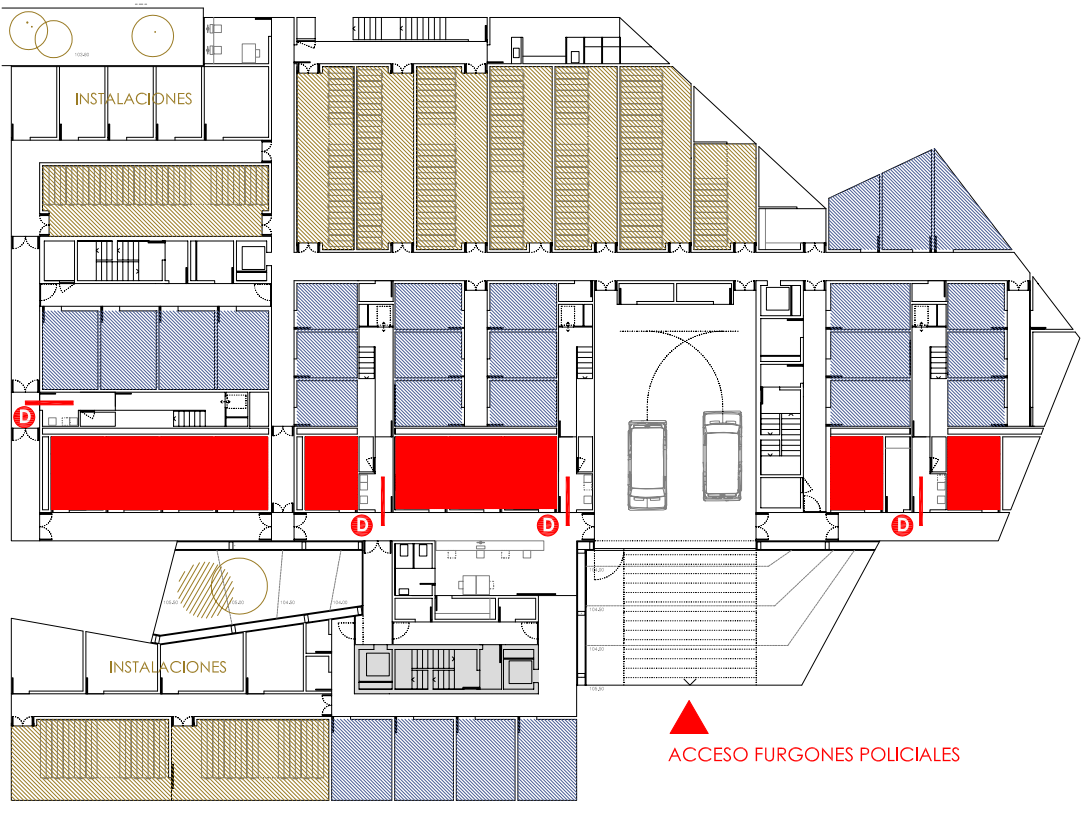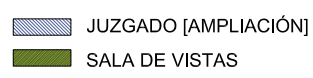

PLANTA SÓTANO -1 NIVEL -3.20 e 1.400

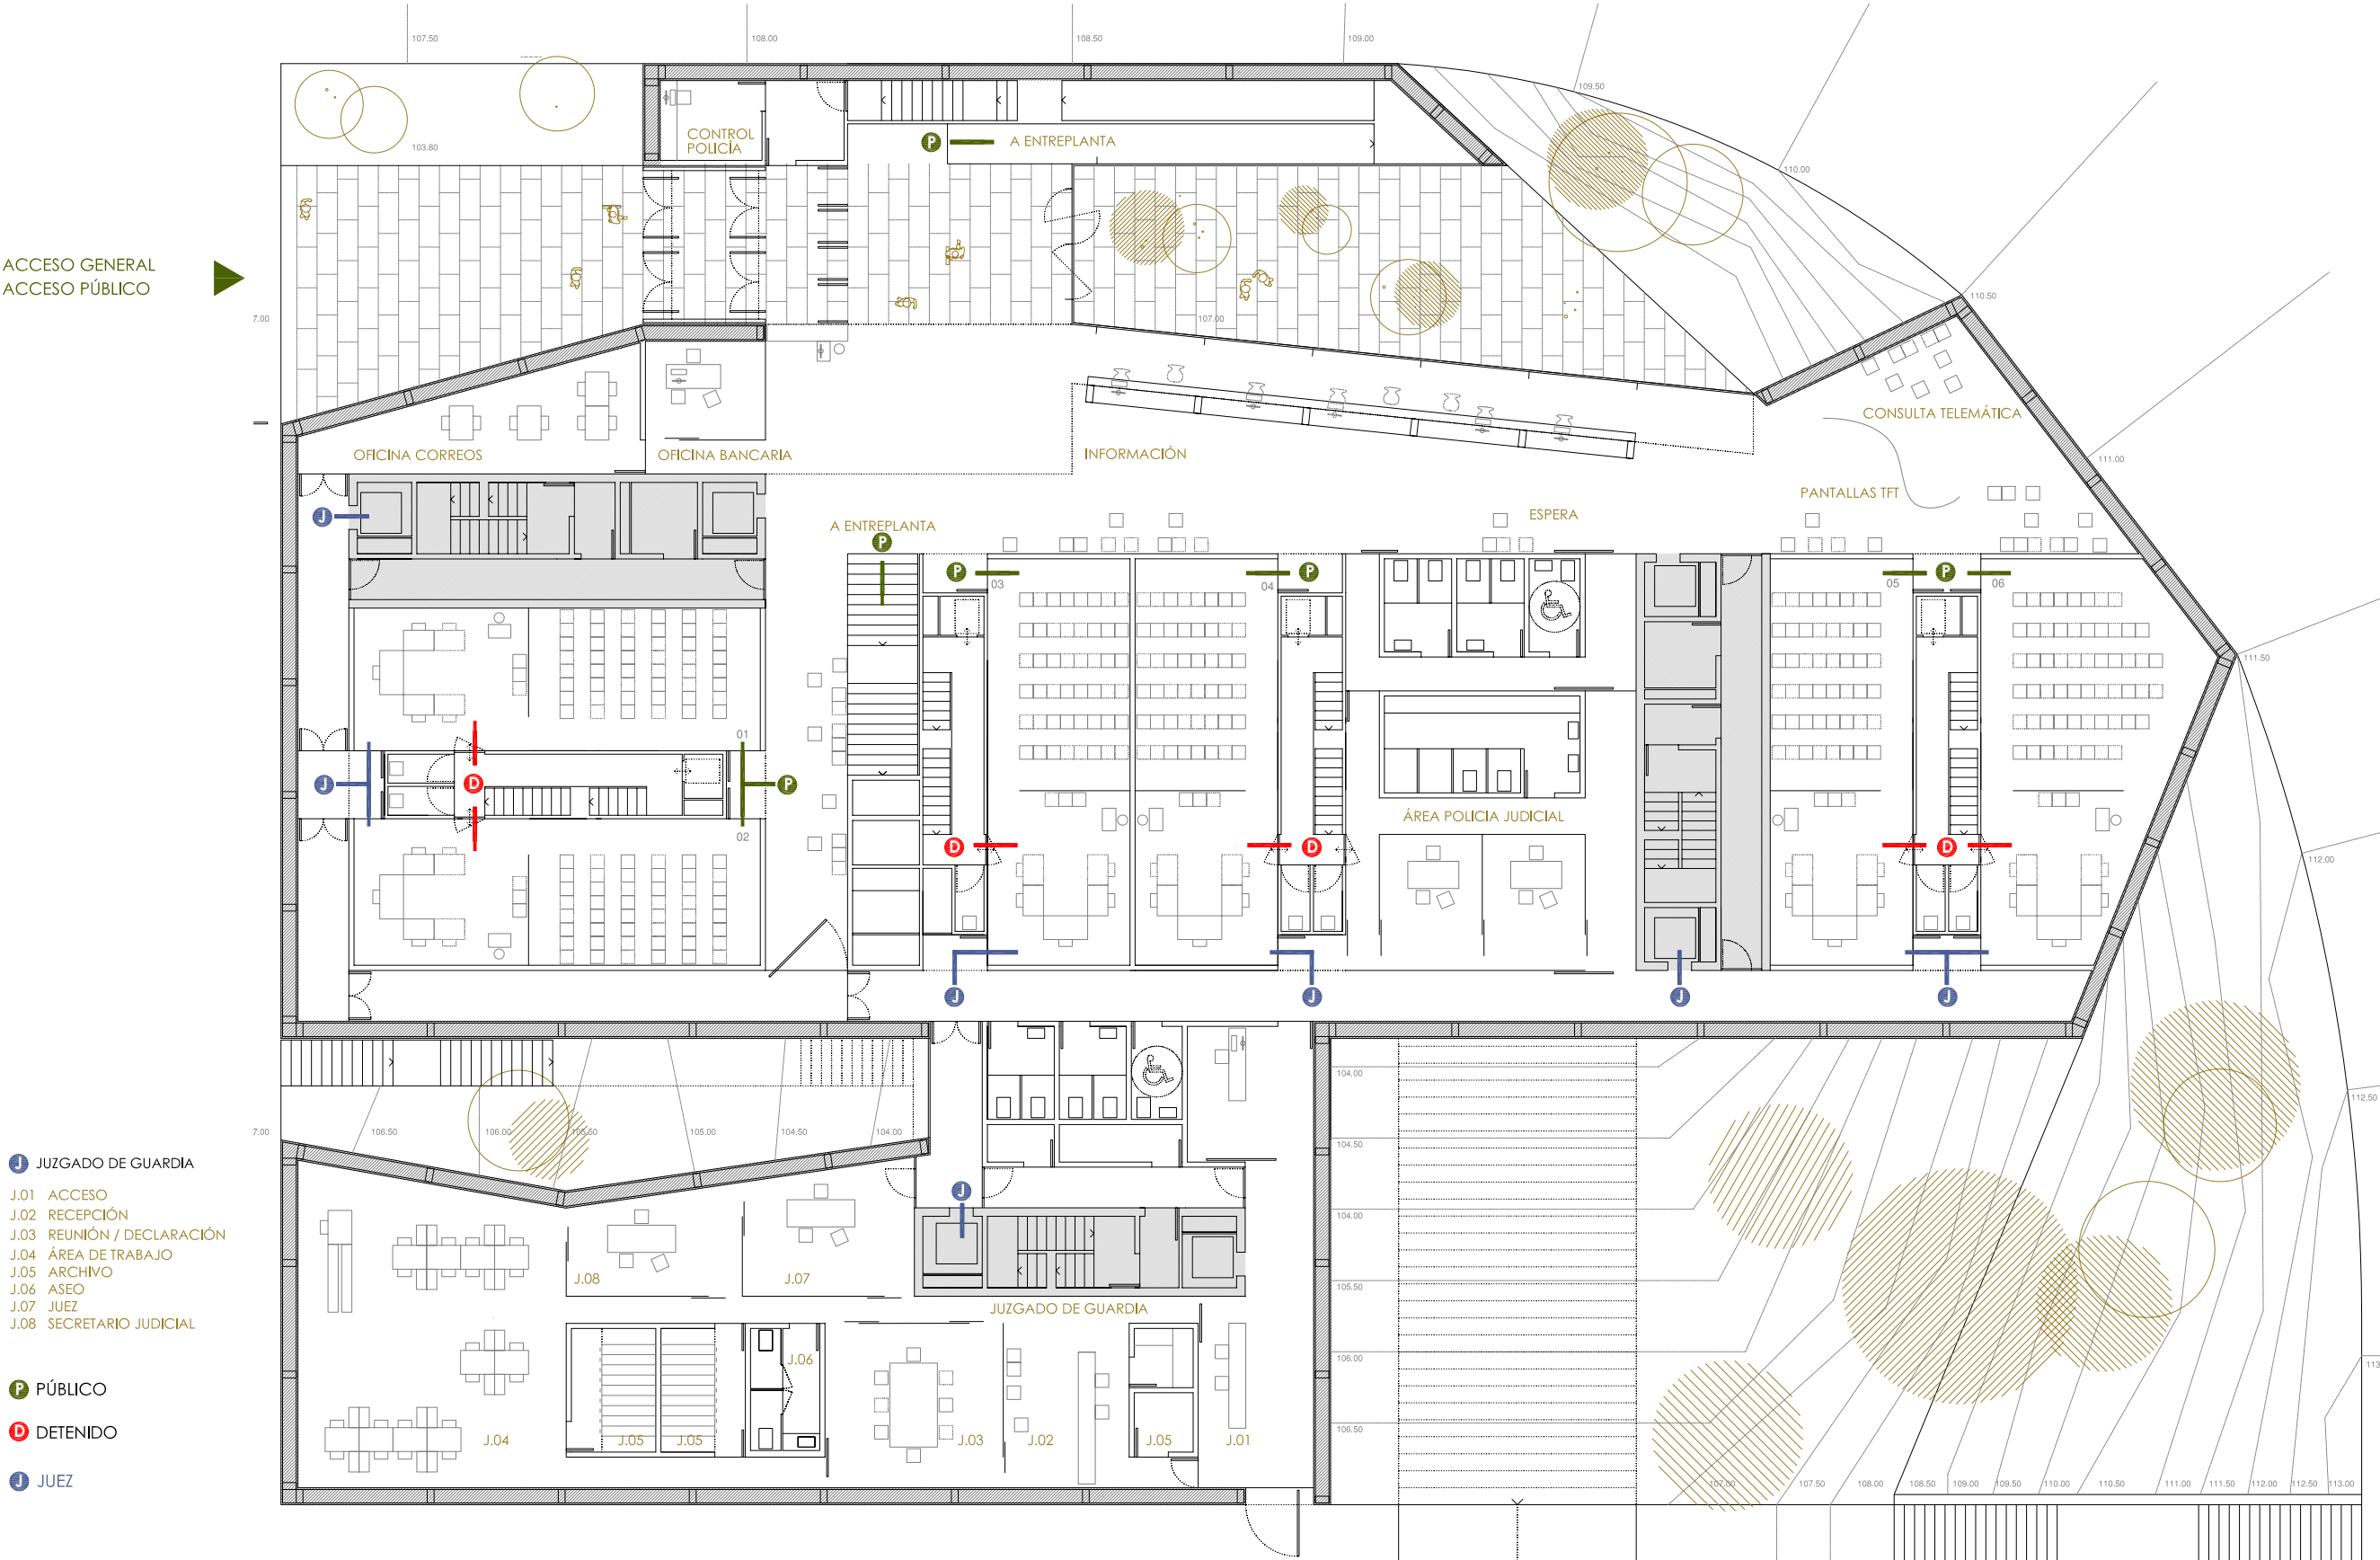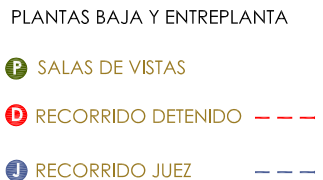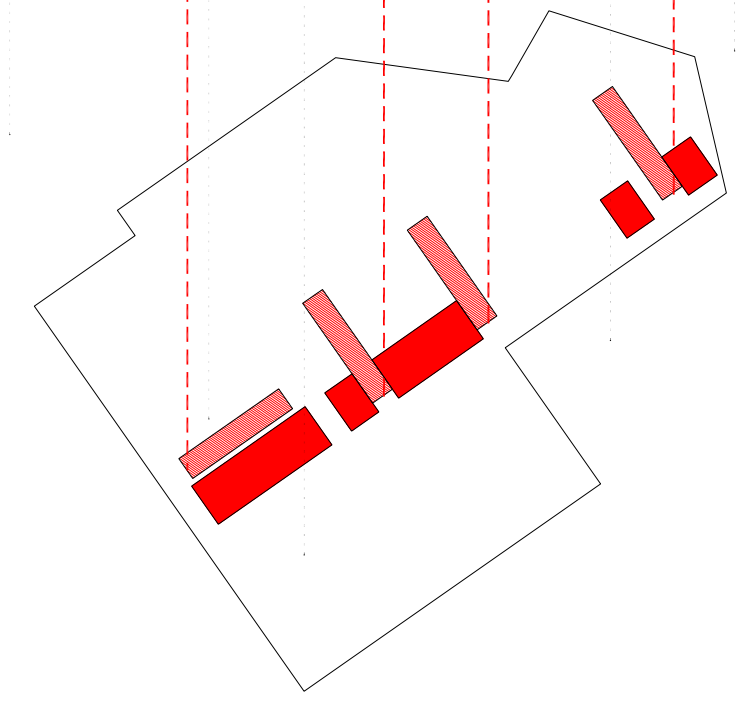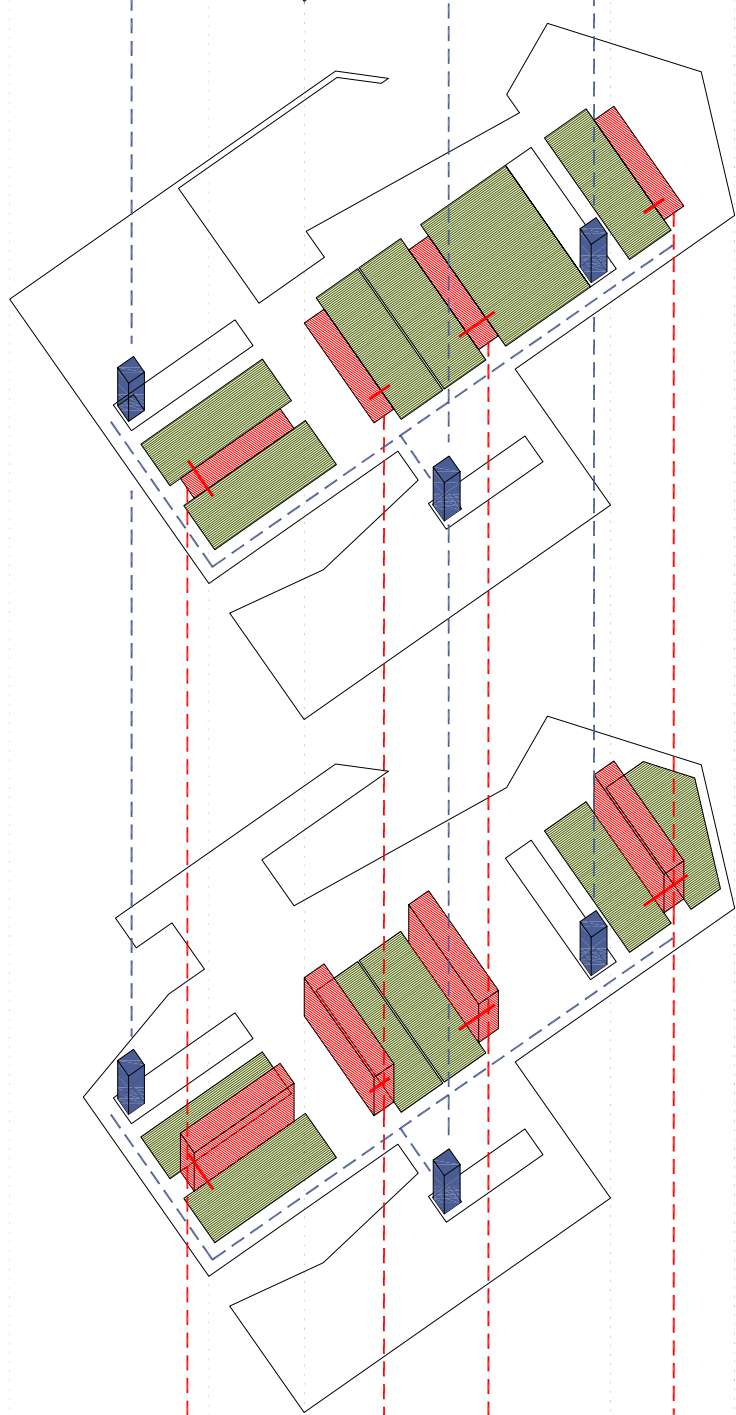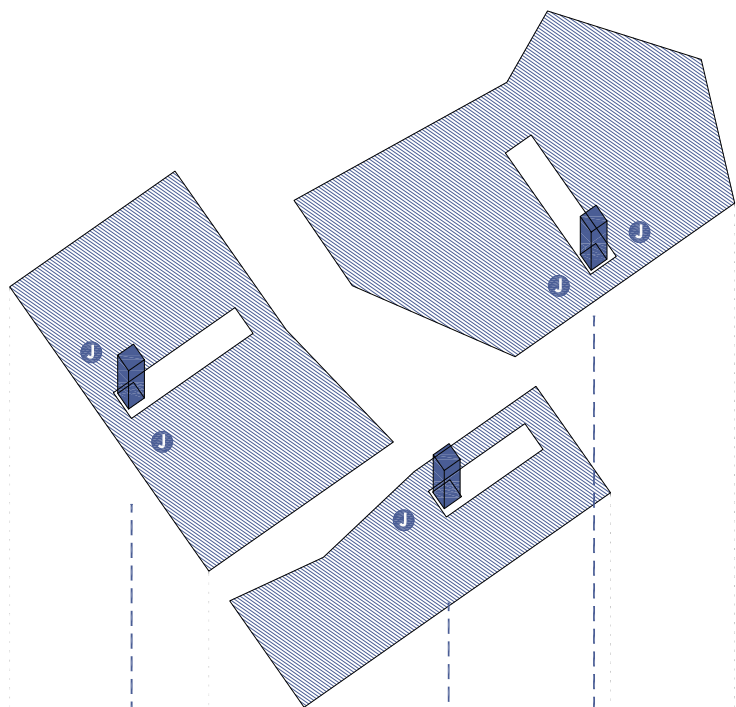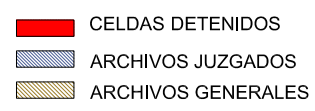

PLANTA BAJA NIVEL +0.00 e 1.250

